

PROJECT TITLE



이인시 배양체육관 건립사업

NOTES

2			
1			
REV.	DATE	DESCRIPTION	DRN


KNT Architecture
Urban Planning Consulting
ARCHITECTS Construction Management
(주)케이엔티종합건축사사무소
서울시 강남구 테헤란로 159 (삼성동) KNT빌딩 8층
Tel 02-571-8800 Fax 02-571-8801 E-mail knt@knt0000.com

HAEIN Architecture
Urban Planning Consulting
ARCHITECTS Construction Management
(주)해인종합건축사사무소
서울시 강남구 테헤란로 159 (삼성동) 해인빌딩 8층
Tel 02-571-8800 Fax 02-571-8801 E-mail haein@haeincorp.com

구 조	한스타일 에지니어들
토 목	다움 에지니어들
조 경	(주) 세엔유
기계설비	(주) 서원이엔이
/소방기계	서울시 송파구 송파로 66
지기설비	동도 이엔씨
/소방전기	서울시 송파구 송파로 107 테라타워 6층 611호

PIT층 평면도

APPROVAL DATE	APPROVED BY
PROJECT NO.	PROJECT MANAGER
ENGINEER	PROJECT ARCHITECT
SCALE	DRAWN BY/DATE
A1:1/150 A3:1/300	2018. 05.
DRAWING NO.	REV.
A-101	

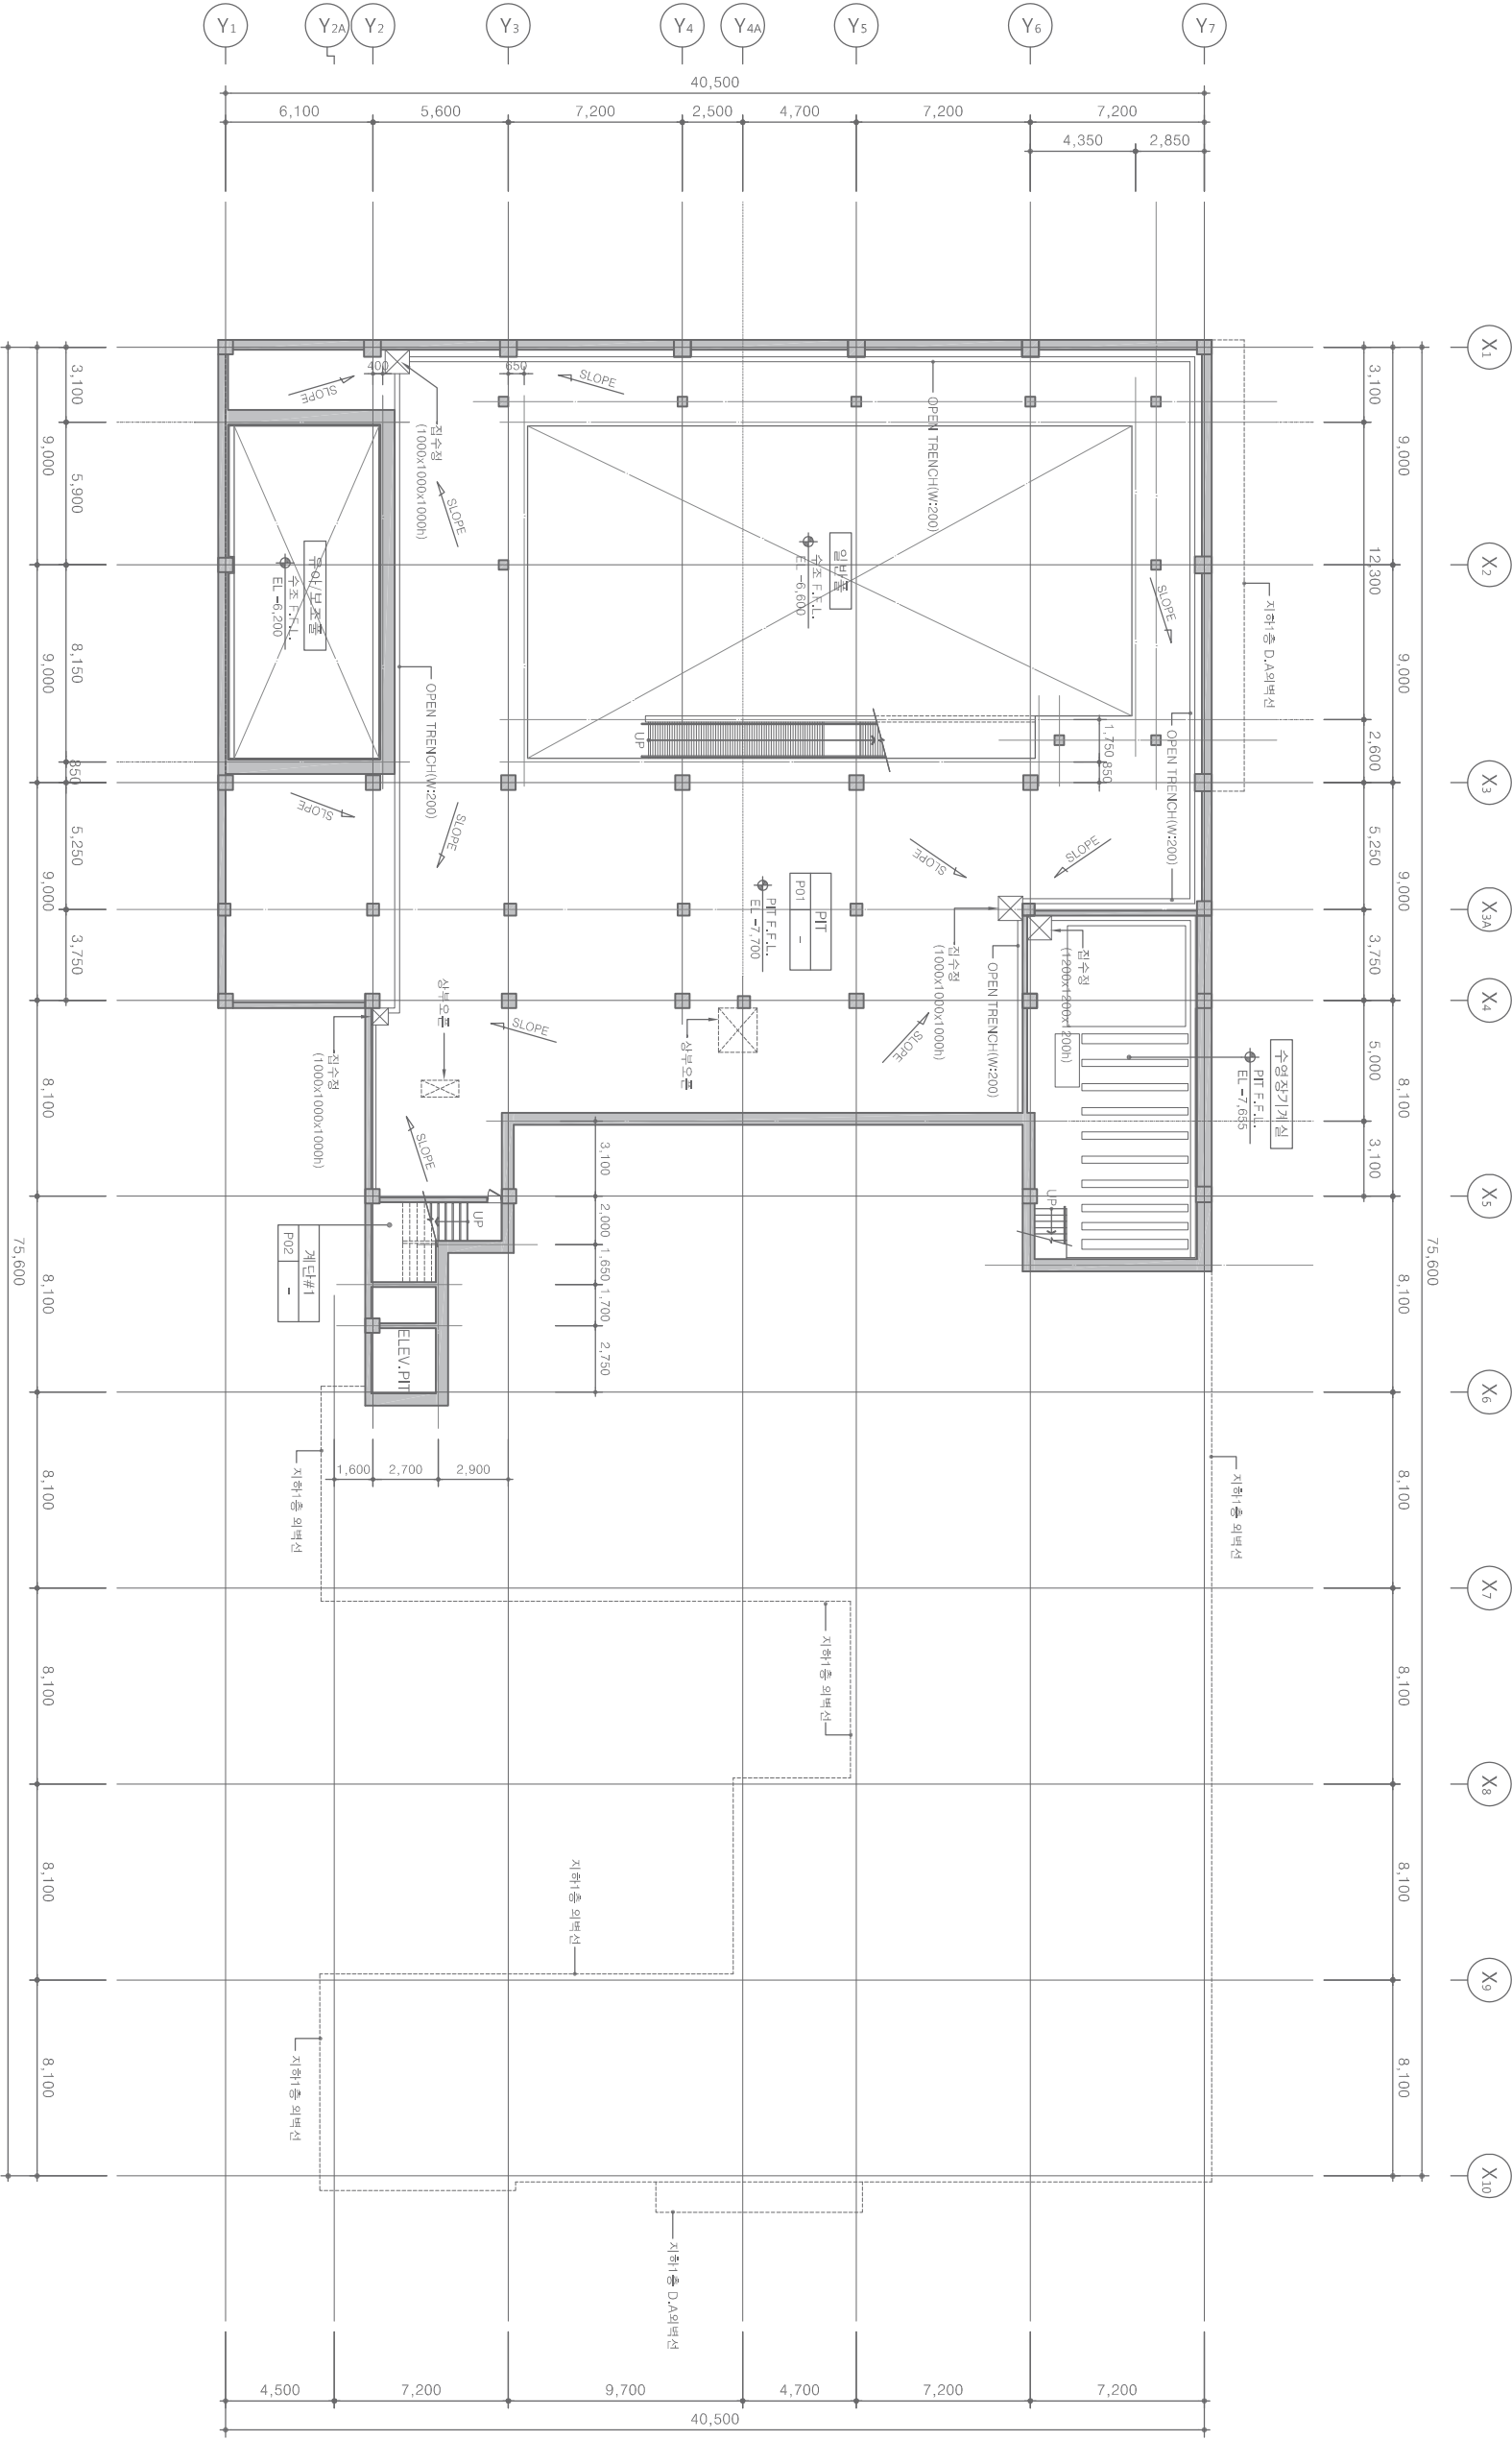

01
A 101
PIT층 평면도
축척 : 1/150(A1), 1/300(A3)



아산시 배방체육관 건립사업

NOTES


REV.	DATE	DESCRIPTION	DRN
2			
1			

KNT Architecture
Urban Planning Consulting
ARCHITECTS Construction Management
(주)케이앤티종합건축사사무소
2F 202, 110-27, Donggac-dong, Seocho-gu, Seoul, Korea
Tel 011-971-8820 Fax 011-971-8821 E-mail kn3300@caum.net

HAEIN Architecture
Urban Planning Consulting
ARCHITECTS Construction Management
(주)해인종합건축사사무소
Munjeong SK V1 C-1107, 128, Seodowon-ro, Songpa-gu, Seoul
Tel 02-971-8820 Fax 02-971-8821 E-mail haein3000@caum.net

구 조	한스타일 엔지니어링 서울 서초구 논현로 27길 47 T : 02-3461-0195 F : 02-3461-0194
토 목	다음 엔지니어링 안양시 동안구 평촌대로 239 T : 070-7006-5345 F : 070-7006-5349
조 경	(주) 씨엔유 서울시 서초구 양재동 256-9 T : 02-6402-5973 F : 02-6094-5977
기계설비 /소방기계	(주) 서원이엔이 서울시 송파구 송파로 66 T : 02-2157-6717 F : 02-2157-6718
전기설비 /소방전기	동도 이엔씨 서울시 송파구 송파대로 167 테라타워 B동 611호 T : 02-417-2164 F : 02-424-3354

DRAWING TITLE	
지하1층 평면도	
APPROVAL DATE	APPROVED BY
PROJECT NO.	PROJECT MANAGER
ENGINEER	PROJECT ARCHITECT
SCALE	DRAWN BY/ DATE
A1:1/150 A3:1/300	2018. 05.
DRAWING NO.	REV.
A-102	

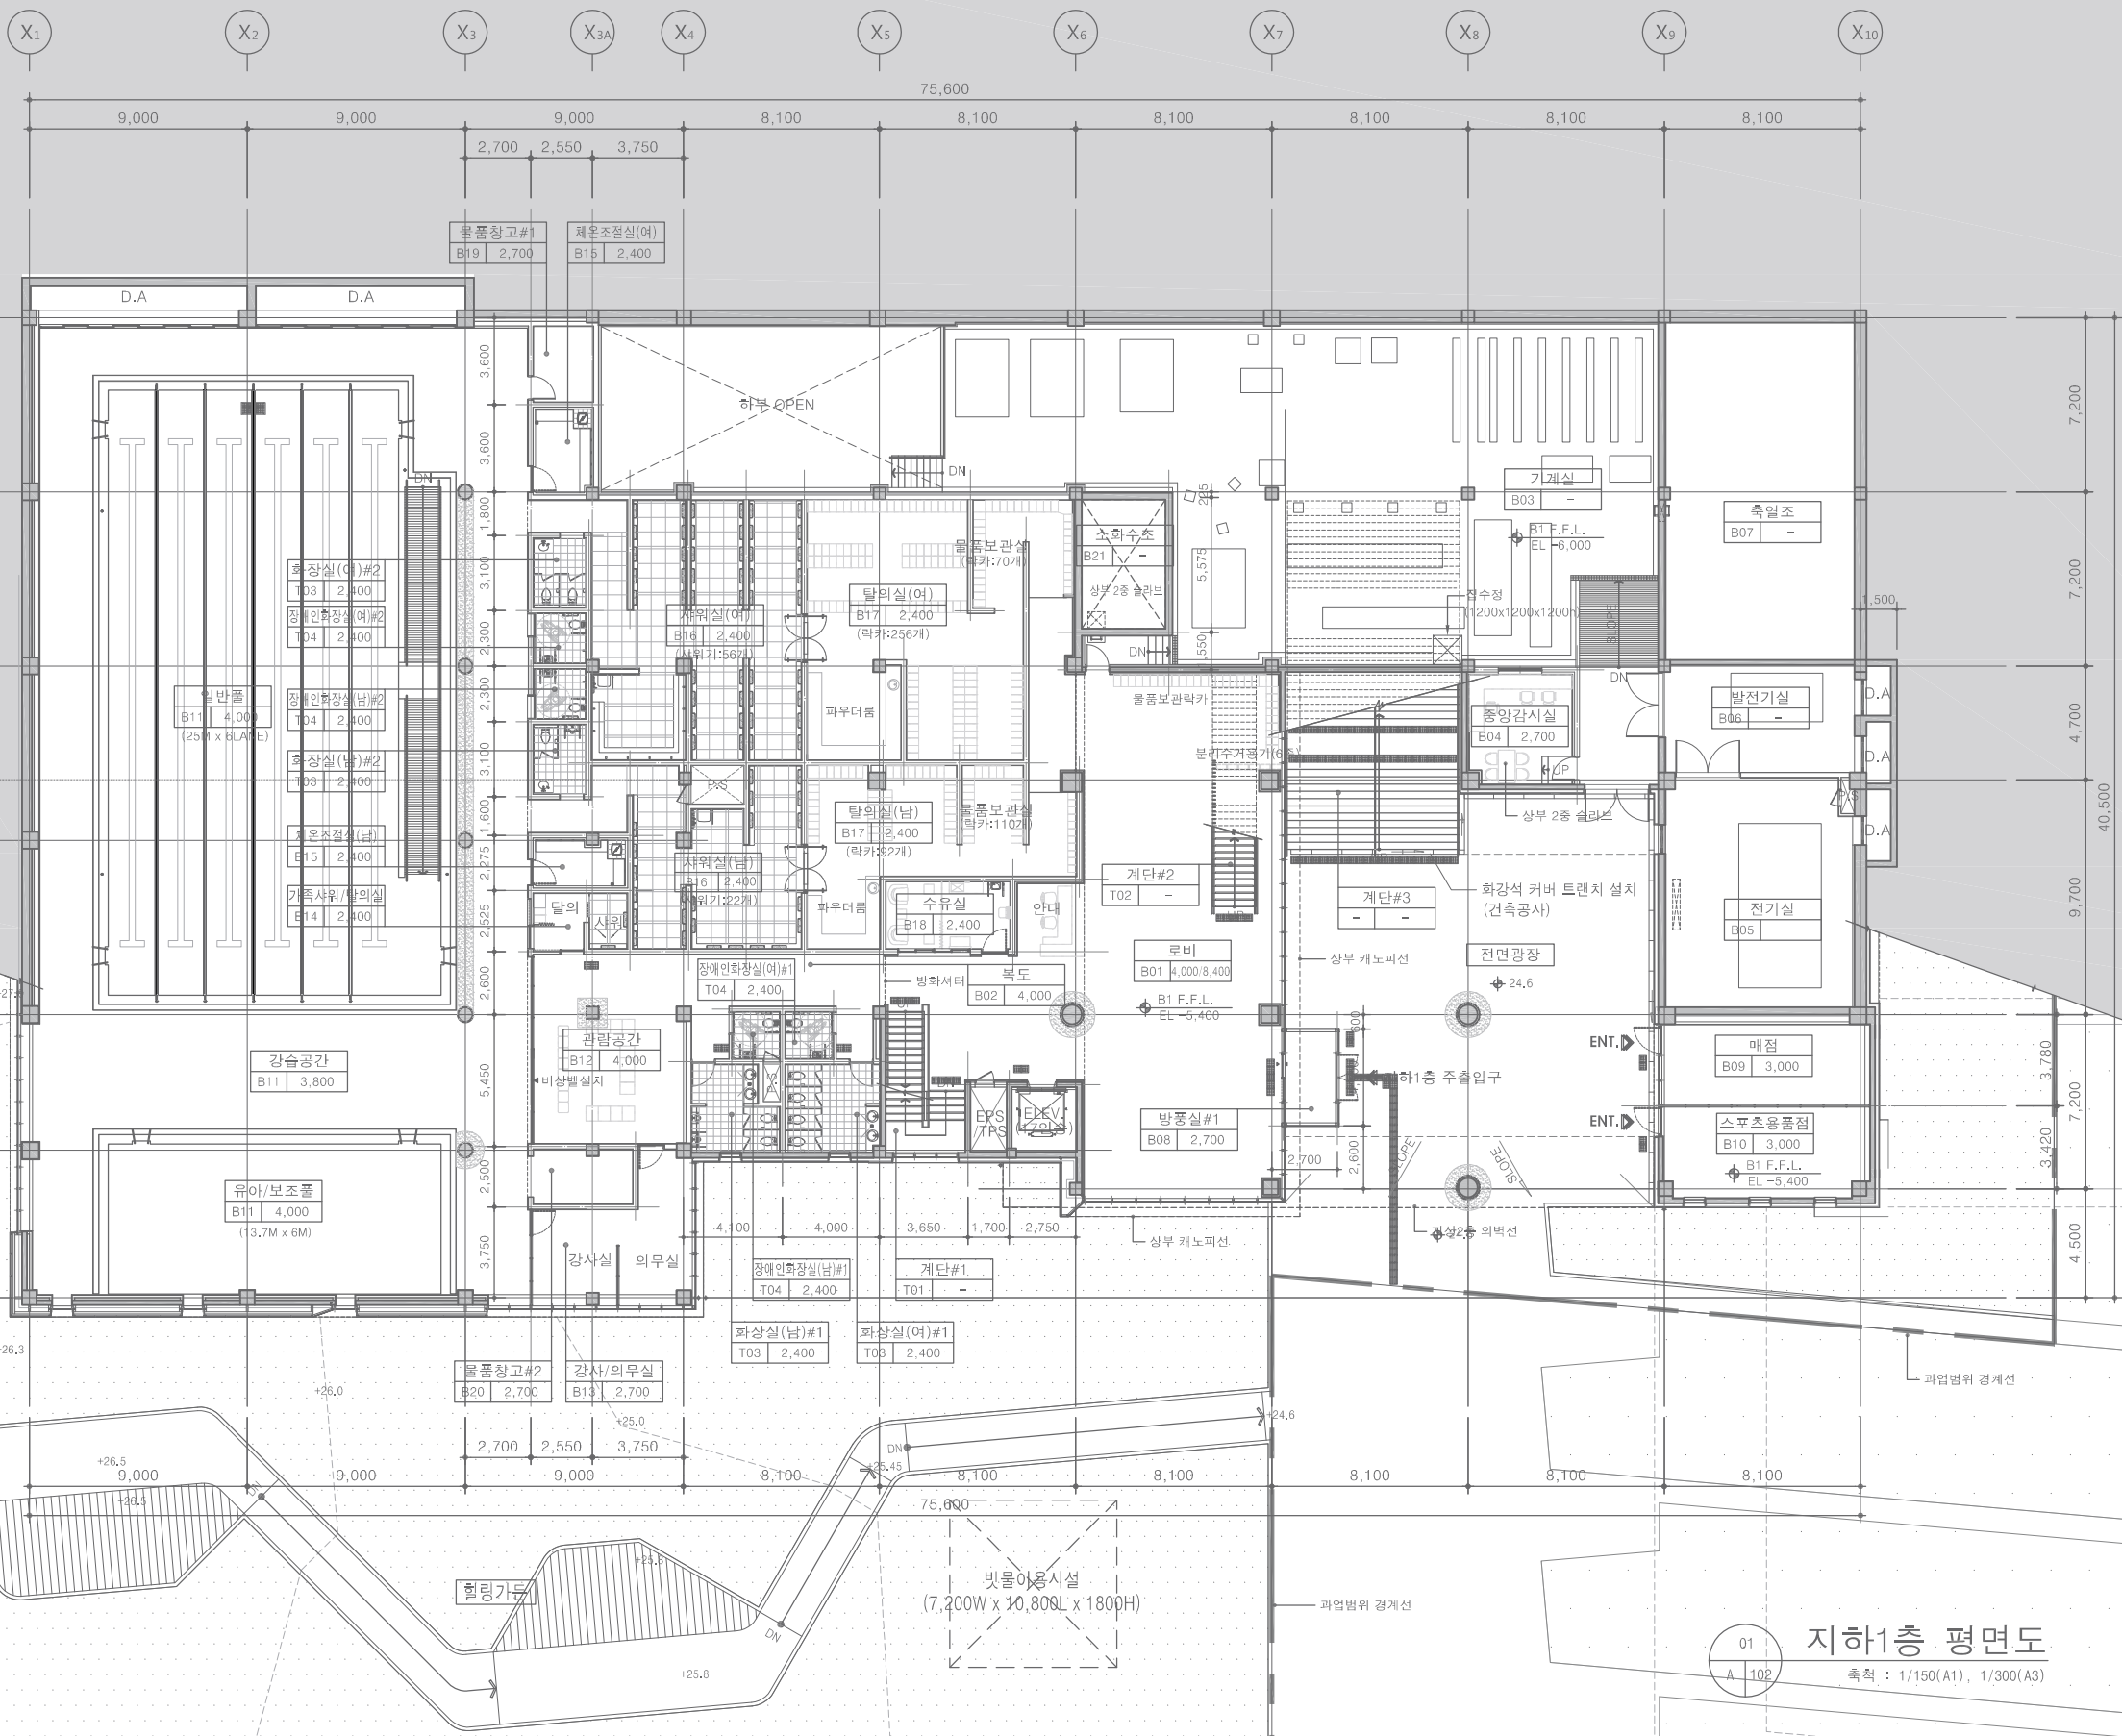


지하1층 평면도

축척 : 1/150(A1), 1/300(A3)



DRAWING TITLE	
지상2층 평면도	
APPROVAL DATE	APPROVED BY
PROJECT NO.	PROJECT MANAGER
ENGINEER	PROJECT ARCHITECT
SCALE	DRAWN BY/ DATE
A:1/150 A3:1/300	2018. 05.
DRAWING NO.	REV.
A-104	

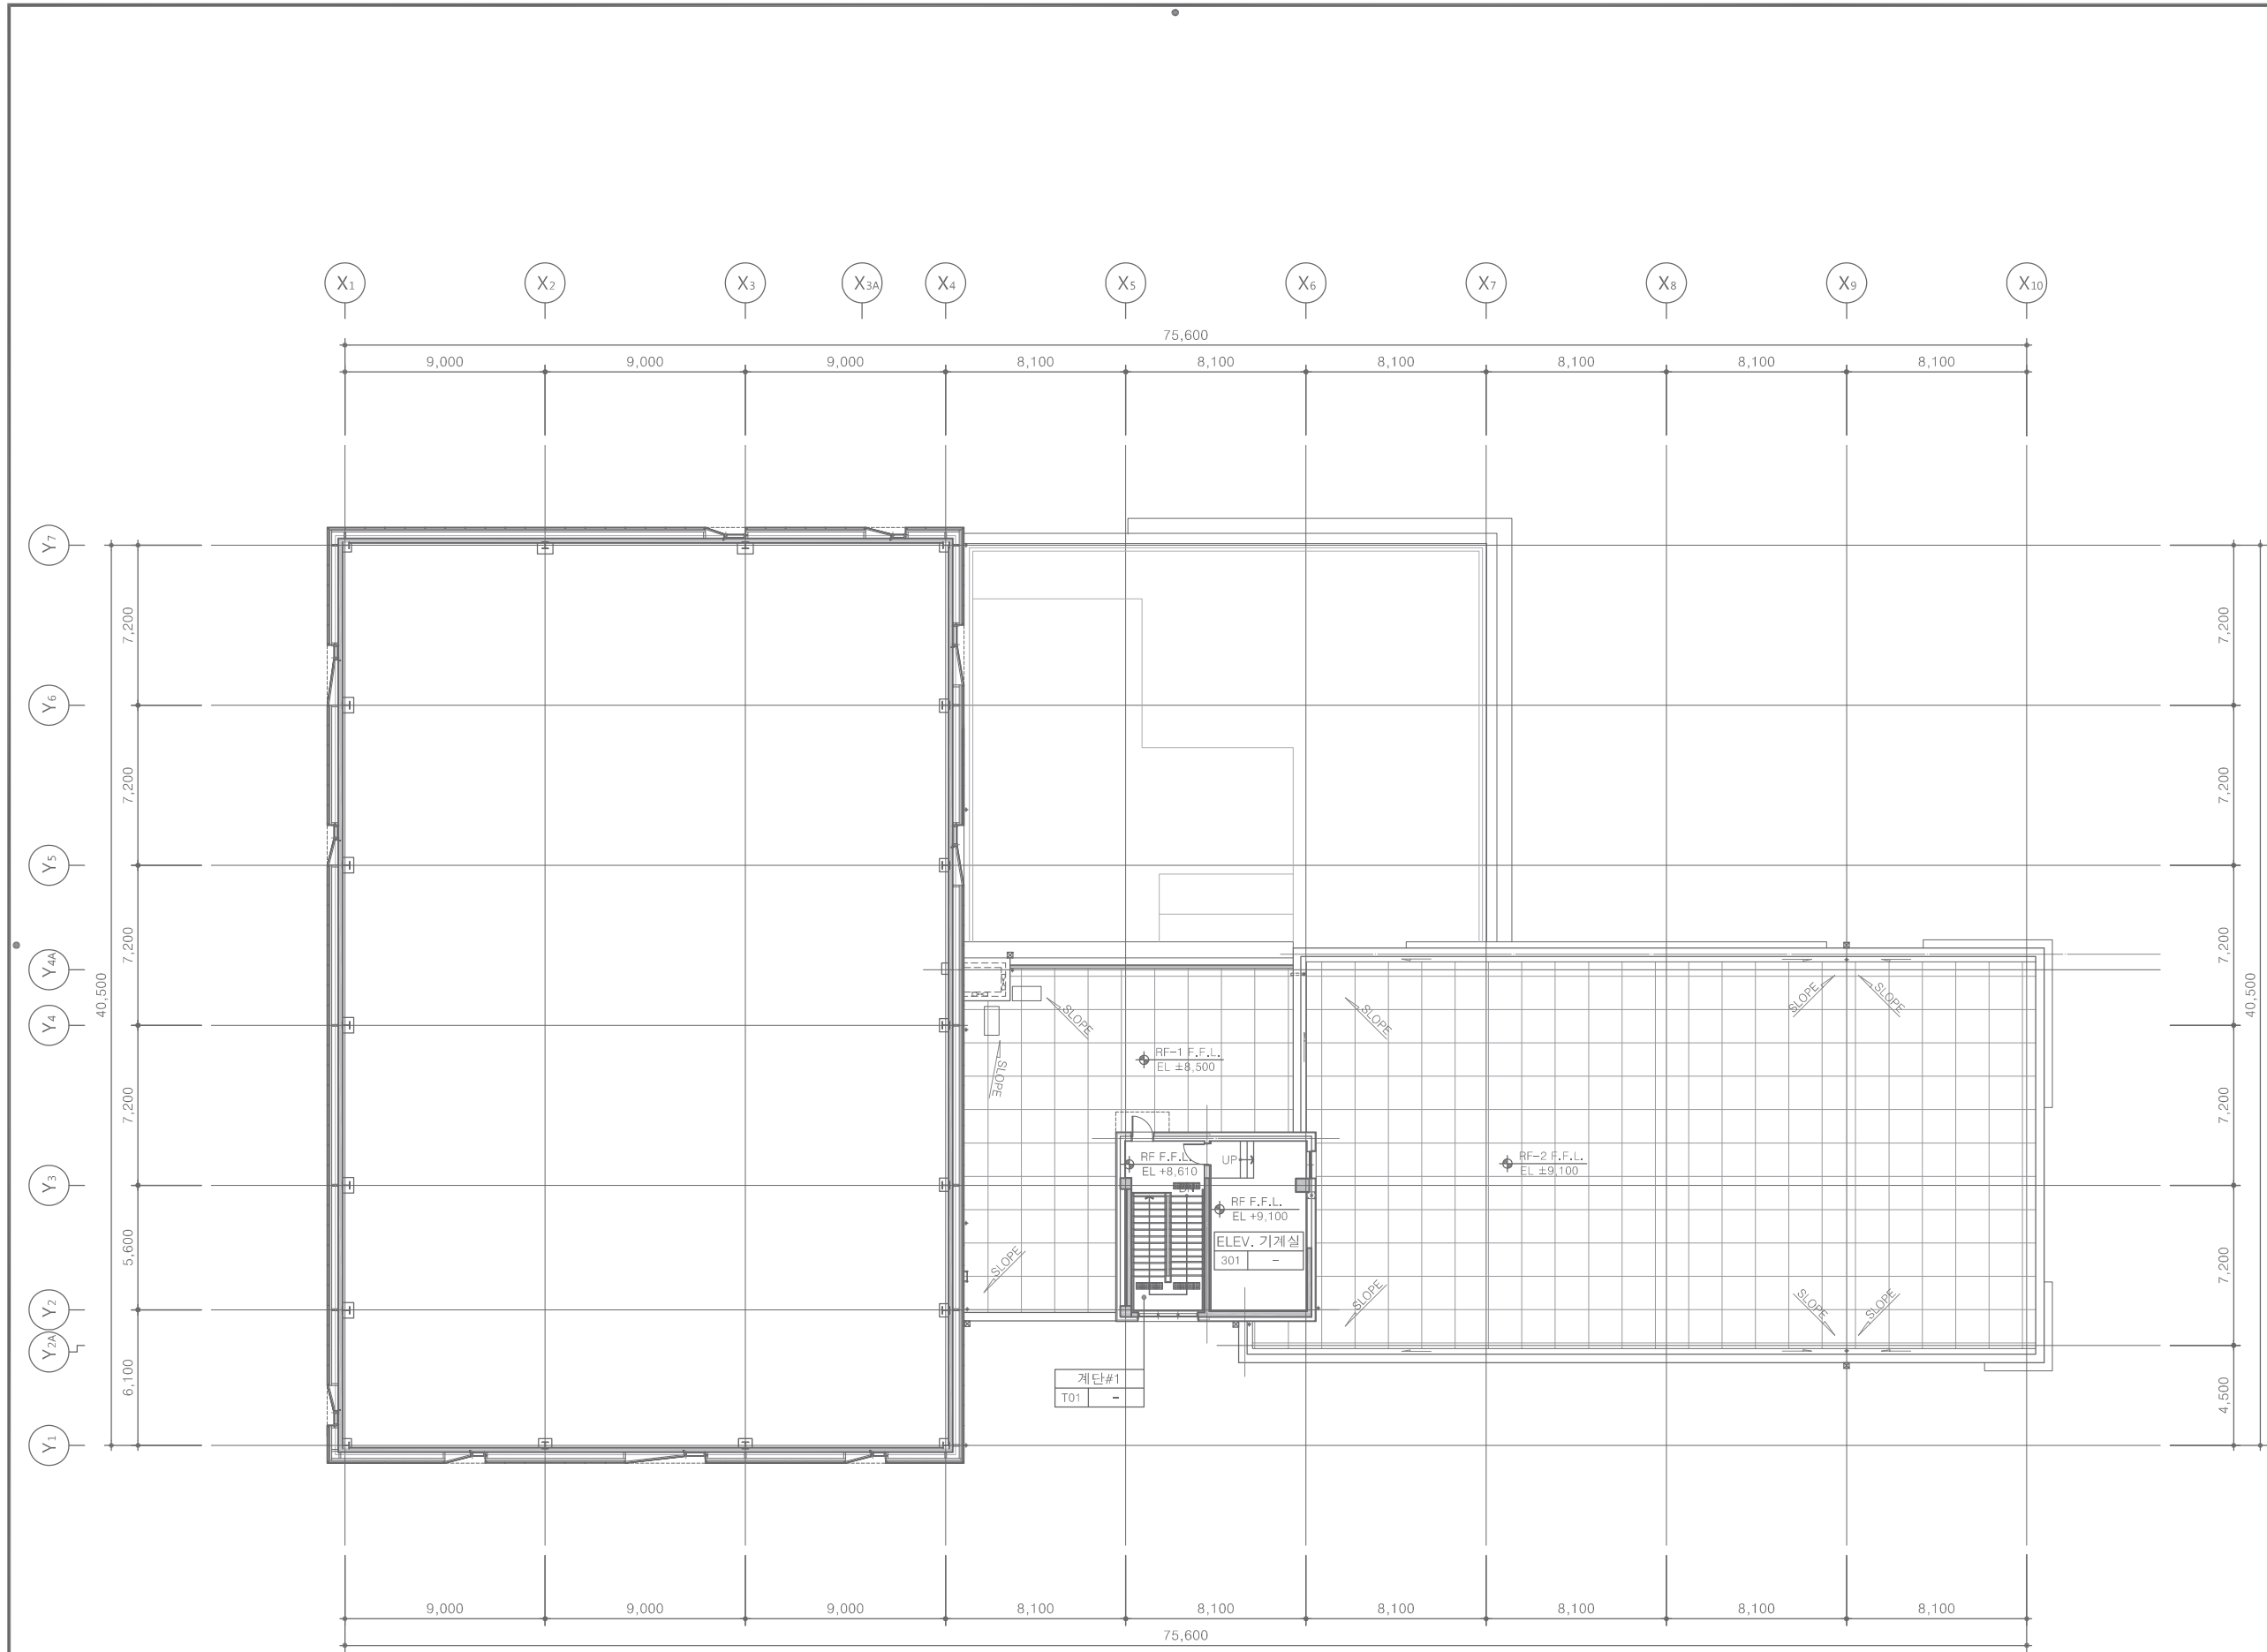

01 지붕층 평면도
축척 : 1/150(A1), 1/300(A3)

PROJECT TITLE


아산시 배방체육관 건립사업

NOTES

2

1

REV.

DATE

DESCRIPTION

DRN

KNT

Architecture
Urban
Planning Consulting
ARCHITECTS Constnction Management

(주)케이앤티종합건축사사무소

2F 202, 110-27, Dongseo-daero, Seocho-gu, Chonnam, Korea
Tel 011-974-8820 Fax 011-974-8821 E-mail knt3330@daum.net

HAEIN

Architecture
Urban
Planning Consulting
ARCHITECTS Constnction Management

(주)해인종합건축사사무소

Munjeong SK V1 C-1107, 128, Seodowon-ro, Songpa-gu, Seoul
Tel 02-971-8820 Fax 02-971-8821 E-mail haein3000@daum.net

구 조

한스타일 엔지니어링
서울 서초구 노원로 27길 47
T : 02-3461-0195 F : 02-3461-0194

토 목

다음 엔지니어링
안양시 동안구 평촌대로 239
T : 070-7006-5345 F : 070-7006-5349

조 경

(주) 씨엔유
서울시 서초구 양재동 256-9
T : 02-6402-5973 F : 02-6094-5977

기계설비
/소방기계

(주) 서원이엔이
서울시 송파구 송파로 66
T : 02-2157-6717 F : 02-2157-6718

전기설비
/소방전기

동도 이엔씨
서울시 송파구 송파대로 167 테라타워 B동 611호
T : 02-417-2164 F : 02-424-3354

DRAWING TITLE

지붕층 평면도

APPROVAL DATE

APPROVED BY

PROJECT NO.

PROJECT MANAGER

ENGINEER

PROJECT ARCHITECT

SCALE

DRAWN BY/ DATE


A1:1/150 A3:1/300

2018. 05.

DRAWING NO.

REV.

A-105

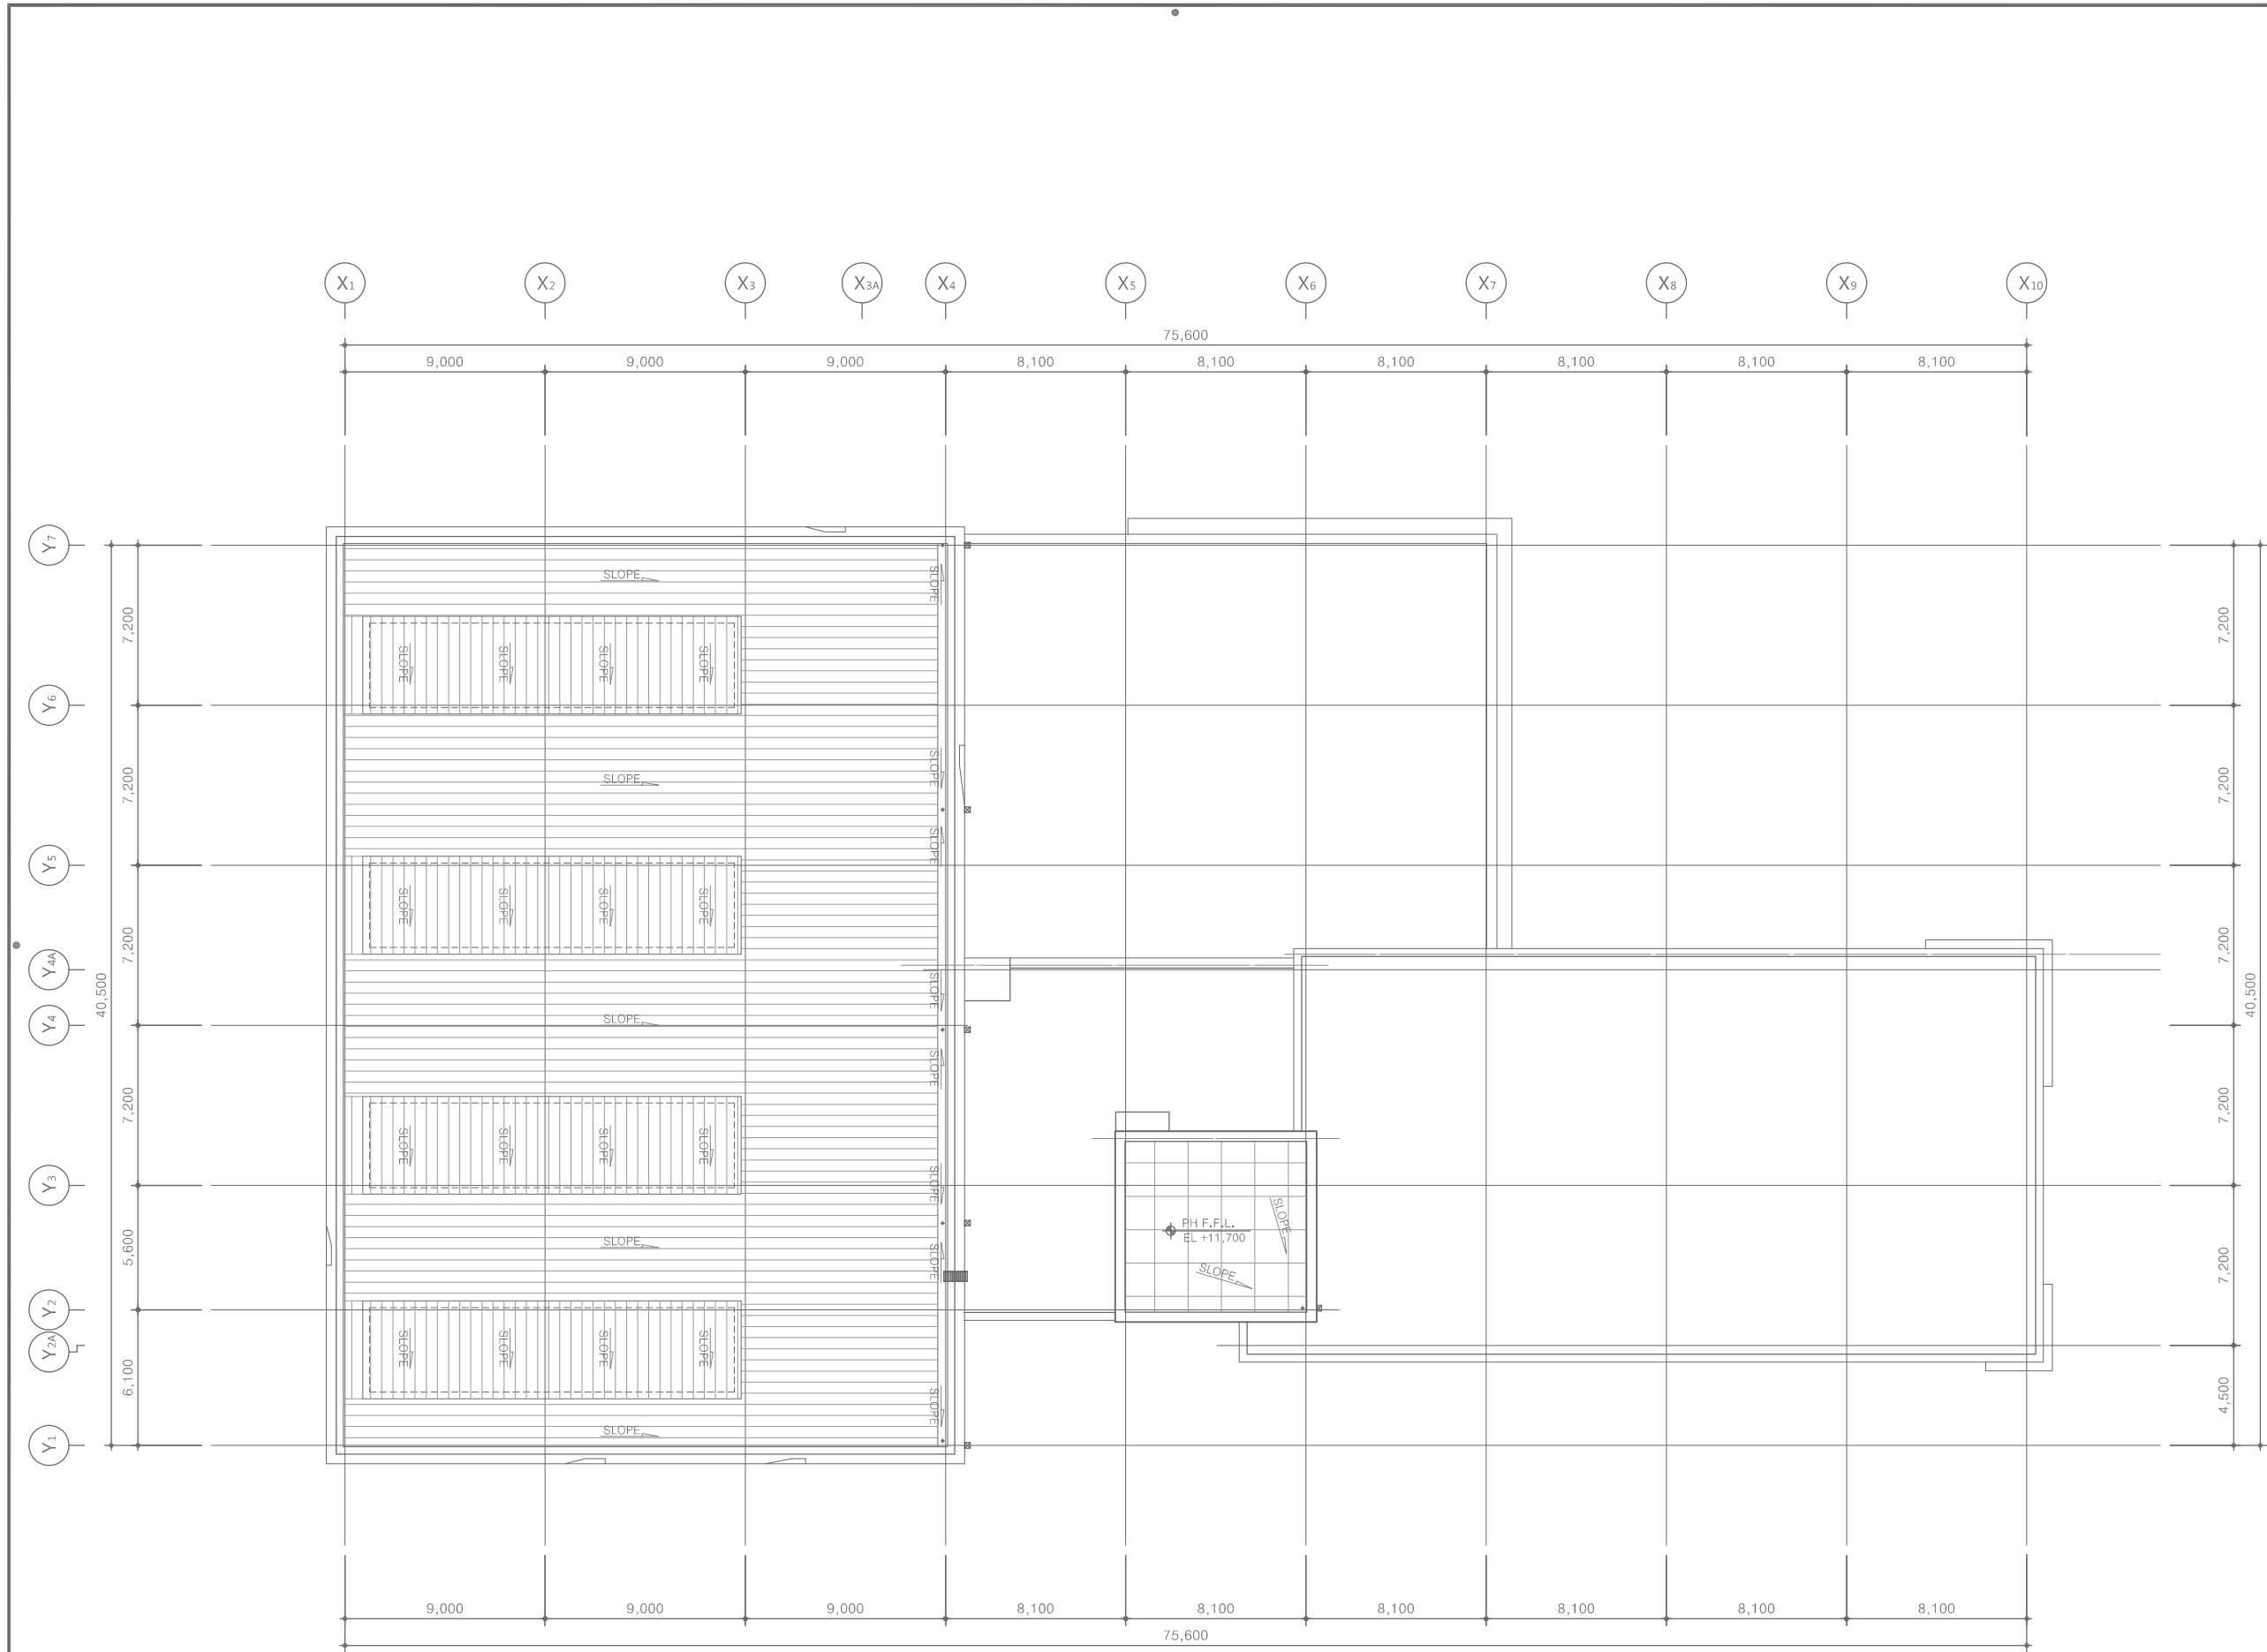

01 옥탑지붕 평면도
A 106 축척 : 1/150(A1) , 1/300(A3)

PROJECT TITLE


아산시 배방체육관 건립사업

NOTES

2

1

REV.	DATE	DESCRIPTION	DRN

KNT

Architecture
Urban
Planning Consulting
ARCHITECTS

(주)케이앤티종합건축사사무소

2F 202, 110-27, Donggao-daro, Seocho-gu, Chonnam, Korea
Tel 011-974-8820 Fax 011-974-8821 E-mail knt3330@daum.net

HAEIN

Architecture
Urban
Planning Consulting
ARCHITECTS

(주)해인종합건축사사무소

Munjeong Sk V1 C-1107, 128, Seodwion-ro, Songpa-gu, Seoul
Tel 02-971-8820 Fax 02-971-8821 E-mail haein3000@daum.net

구 조	한스타일 엔지니어링 서울 서초구 노원로 27길 47 T : 02-3461-0195 F : 02-3461-0194
토 목	다음 엔지니어링 안양시 동안구 평촌대로 239 T : 070-7006-5345 F : 070-7006-5349
조 경	(주) 씨엔유 서울시 서초구 양재동 256-9 T : 02-6402-5973 F : 02-6094-5977
기계설비 /소방기계	(주) 서원이엔이 서울시 송파구 송민로 66 T : 02-2157-6717 F : 02-2157-6718
전기설비 /소방전기	동도 이엔씨 서울시 송파구 송파대로 167 테라워م B동 611호 T : 02-417-2164 F : 02-424-3354

DRAWING TITLE
옥탑지붕 평면도

APPROVAL DATE	APPROVED BY
PROJECT NO.	PROJECT MANAGER
ENGINEER	PROJECT ARCHITECT
SCALE A1:1/150 A3:1/300	DRAWN BY/ DATE 2018. 05.
DRAWING NO. A-106	REV.