

SIAPLAN
ARCHITECTS & PLANNERS

|주|시아플랜건축
서울특별시 강남구 언주로30길 13, C동 16층(도곡동)
Tel 02-570-1004 Fax 02-570-1003 www.siaplan.com

PROJECT TITLE







남산예장자락 재생사업

DRAWING TITLE

에스컬레이터-1(11M)

APPROVAL DATE 2018.03.	APPROVED 이중형
PROJECT NO. 2016011G	CHECKED 2 윤종진
ENGINEER	CHECKED 1 최상태
SCALE A1:NONE A3:NONE	DRAWN / DATE 서정훈
DRAWING NO. ES-001	REV.

* NOTE

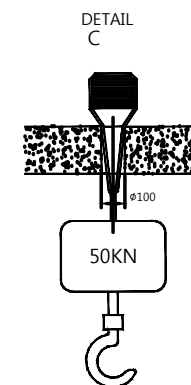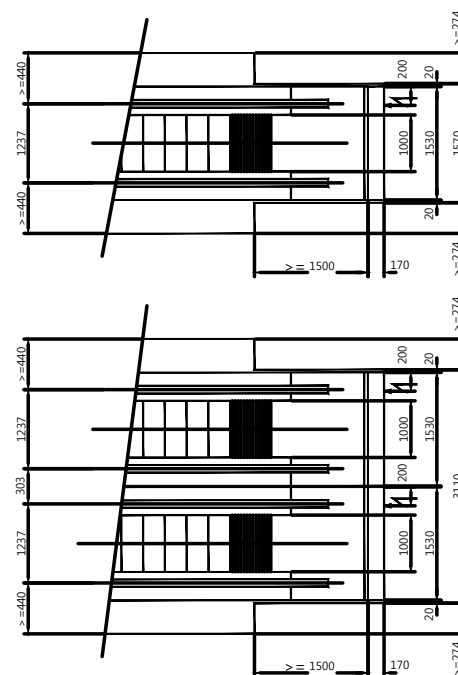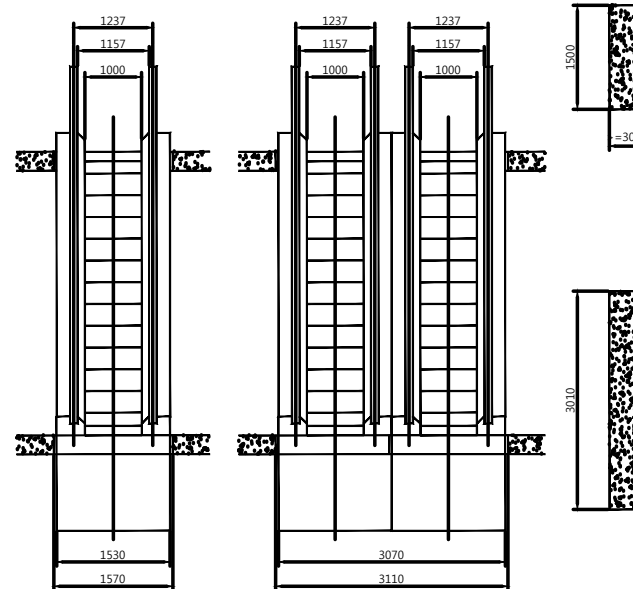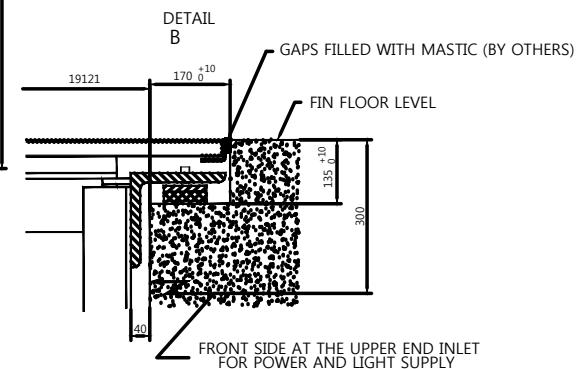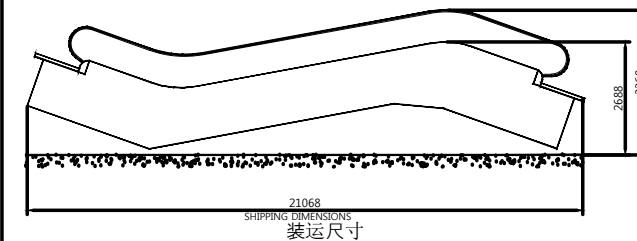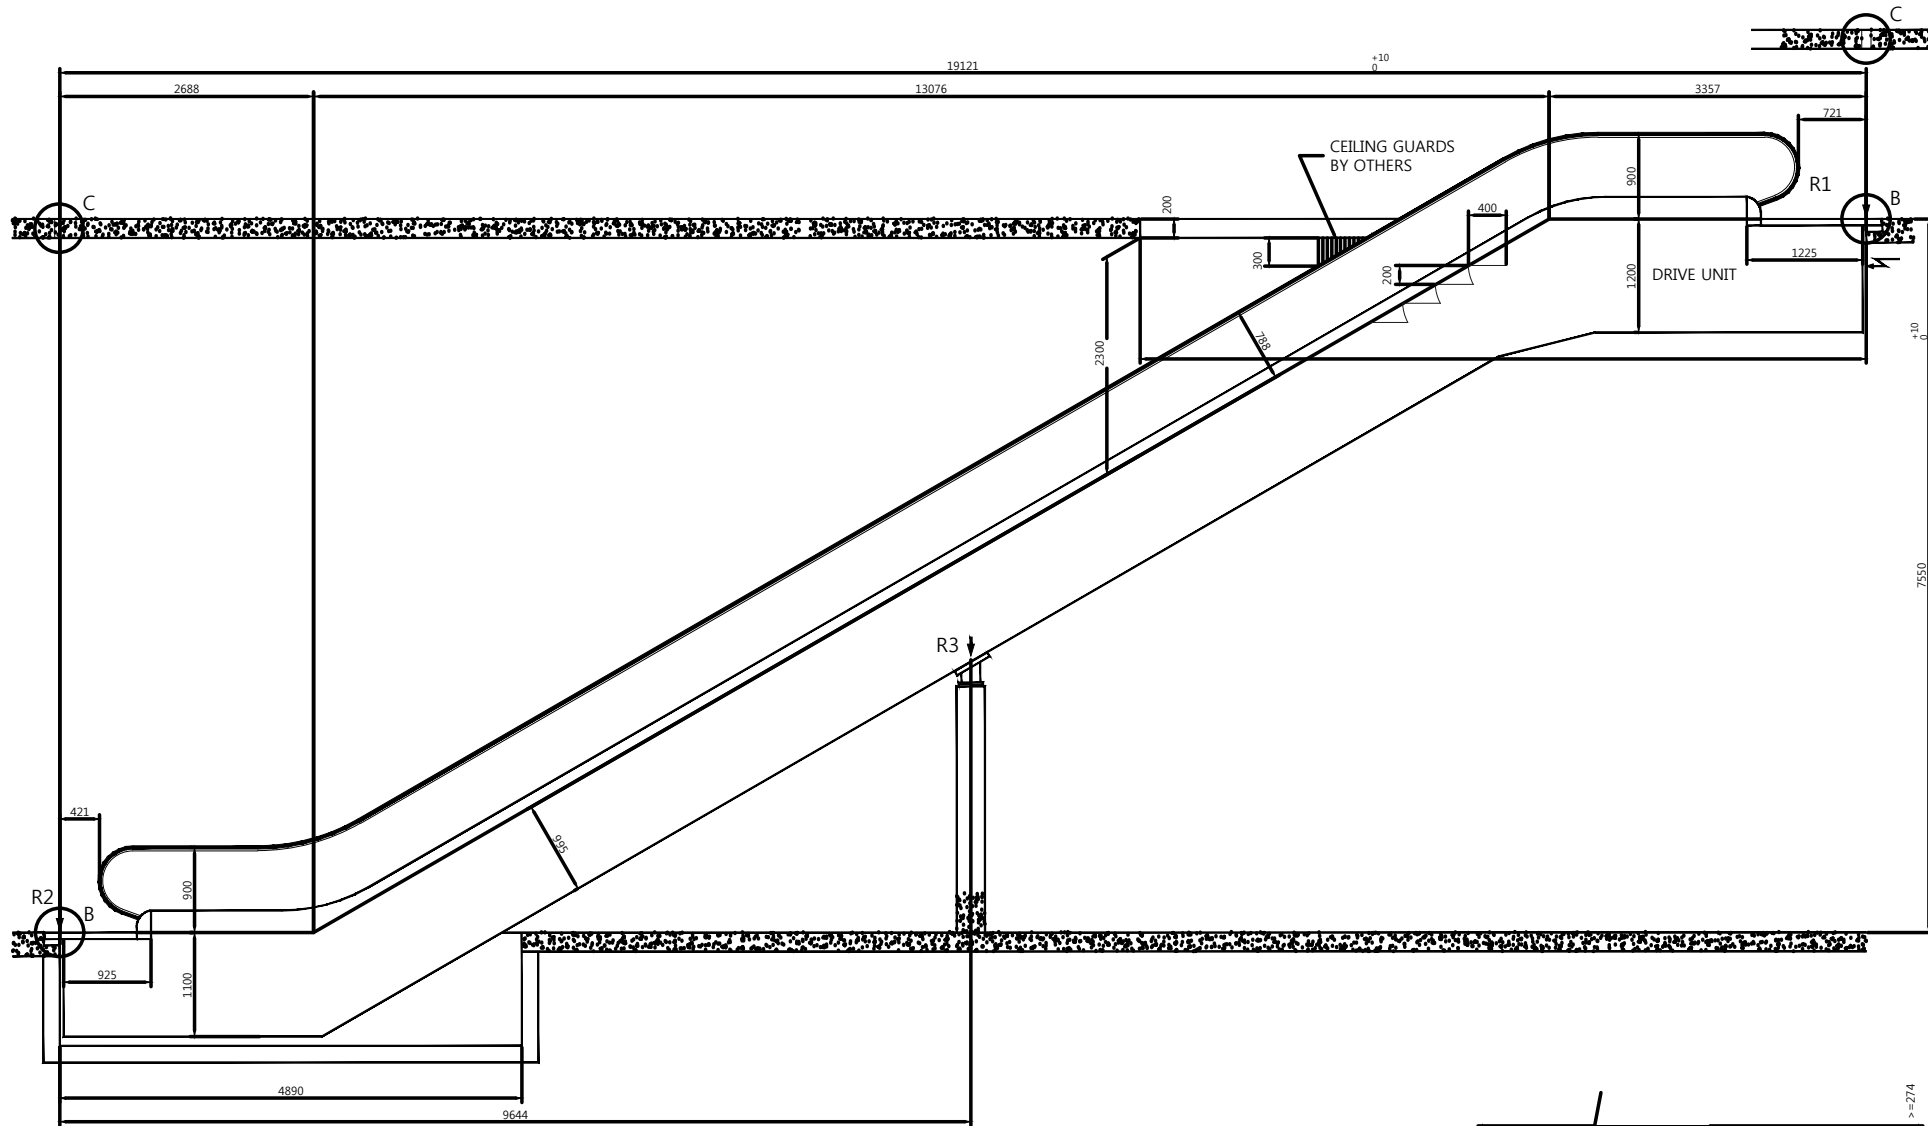

ATTENTION: THIS BLUEPRINT WAS'T DRAW IN PROPORTION.
DON'T MEASURE IN PROPORTION AND TAKE THE SIZE.

REV.	DATE	DESCRIPTION	BY	BY	APP
2					
1					
0					

SIAPLAN
ARCHITECTS & PLANNERS

[주]시아플랜건축
서울특별시 강남구 안주로30길 13, C동 16층(도곡동)
Tel 02-570-1004 Fax 02-570-1003 www.siaplan.com

SIIC
Samoo Mechanical Consultant

PROJECT TITLE
남산예장자락 재생사업

DRAWING TITLE
에스컬레이터-2(7.7M)

APPROVAL DATE 2018.03.	APPROVED 이종형
PROJECT NO. 2016011G	CHECKED 2 윤종진
ENGINEER	CHECKED 1 최상태
SCALE A1:NONE A3:NONE	DRAWN / DATE 서정훈
DRAWING NO. ES-002	REV.